


EXISTING

CHURCH-FUNDED PROJECT TO MAKE THE BUILDING WIND AND WATER TIGHT.
 REPAIRS TO ROOF, GUTTERING AND REPOINTING.
 ROOF INSULATION ADDED.

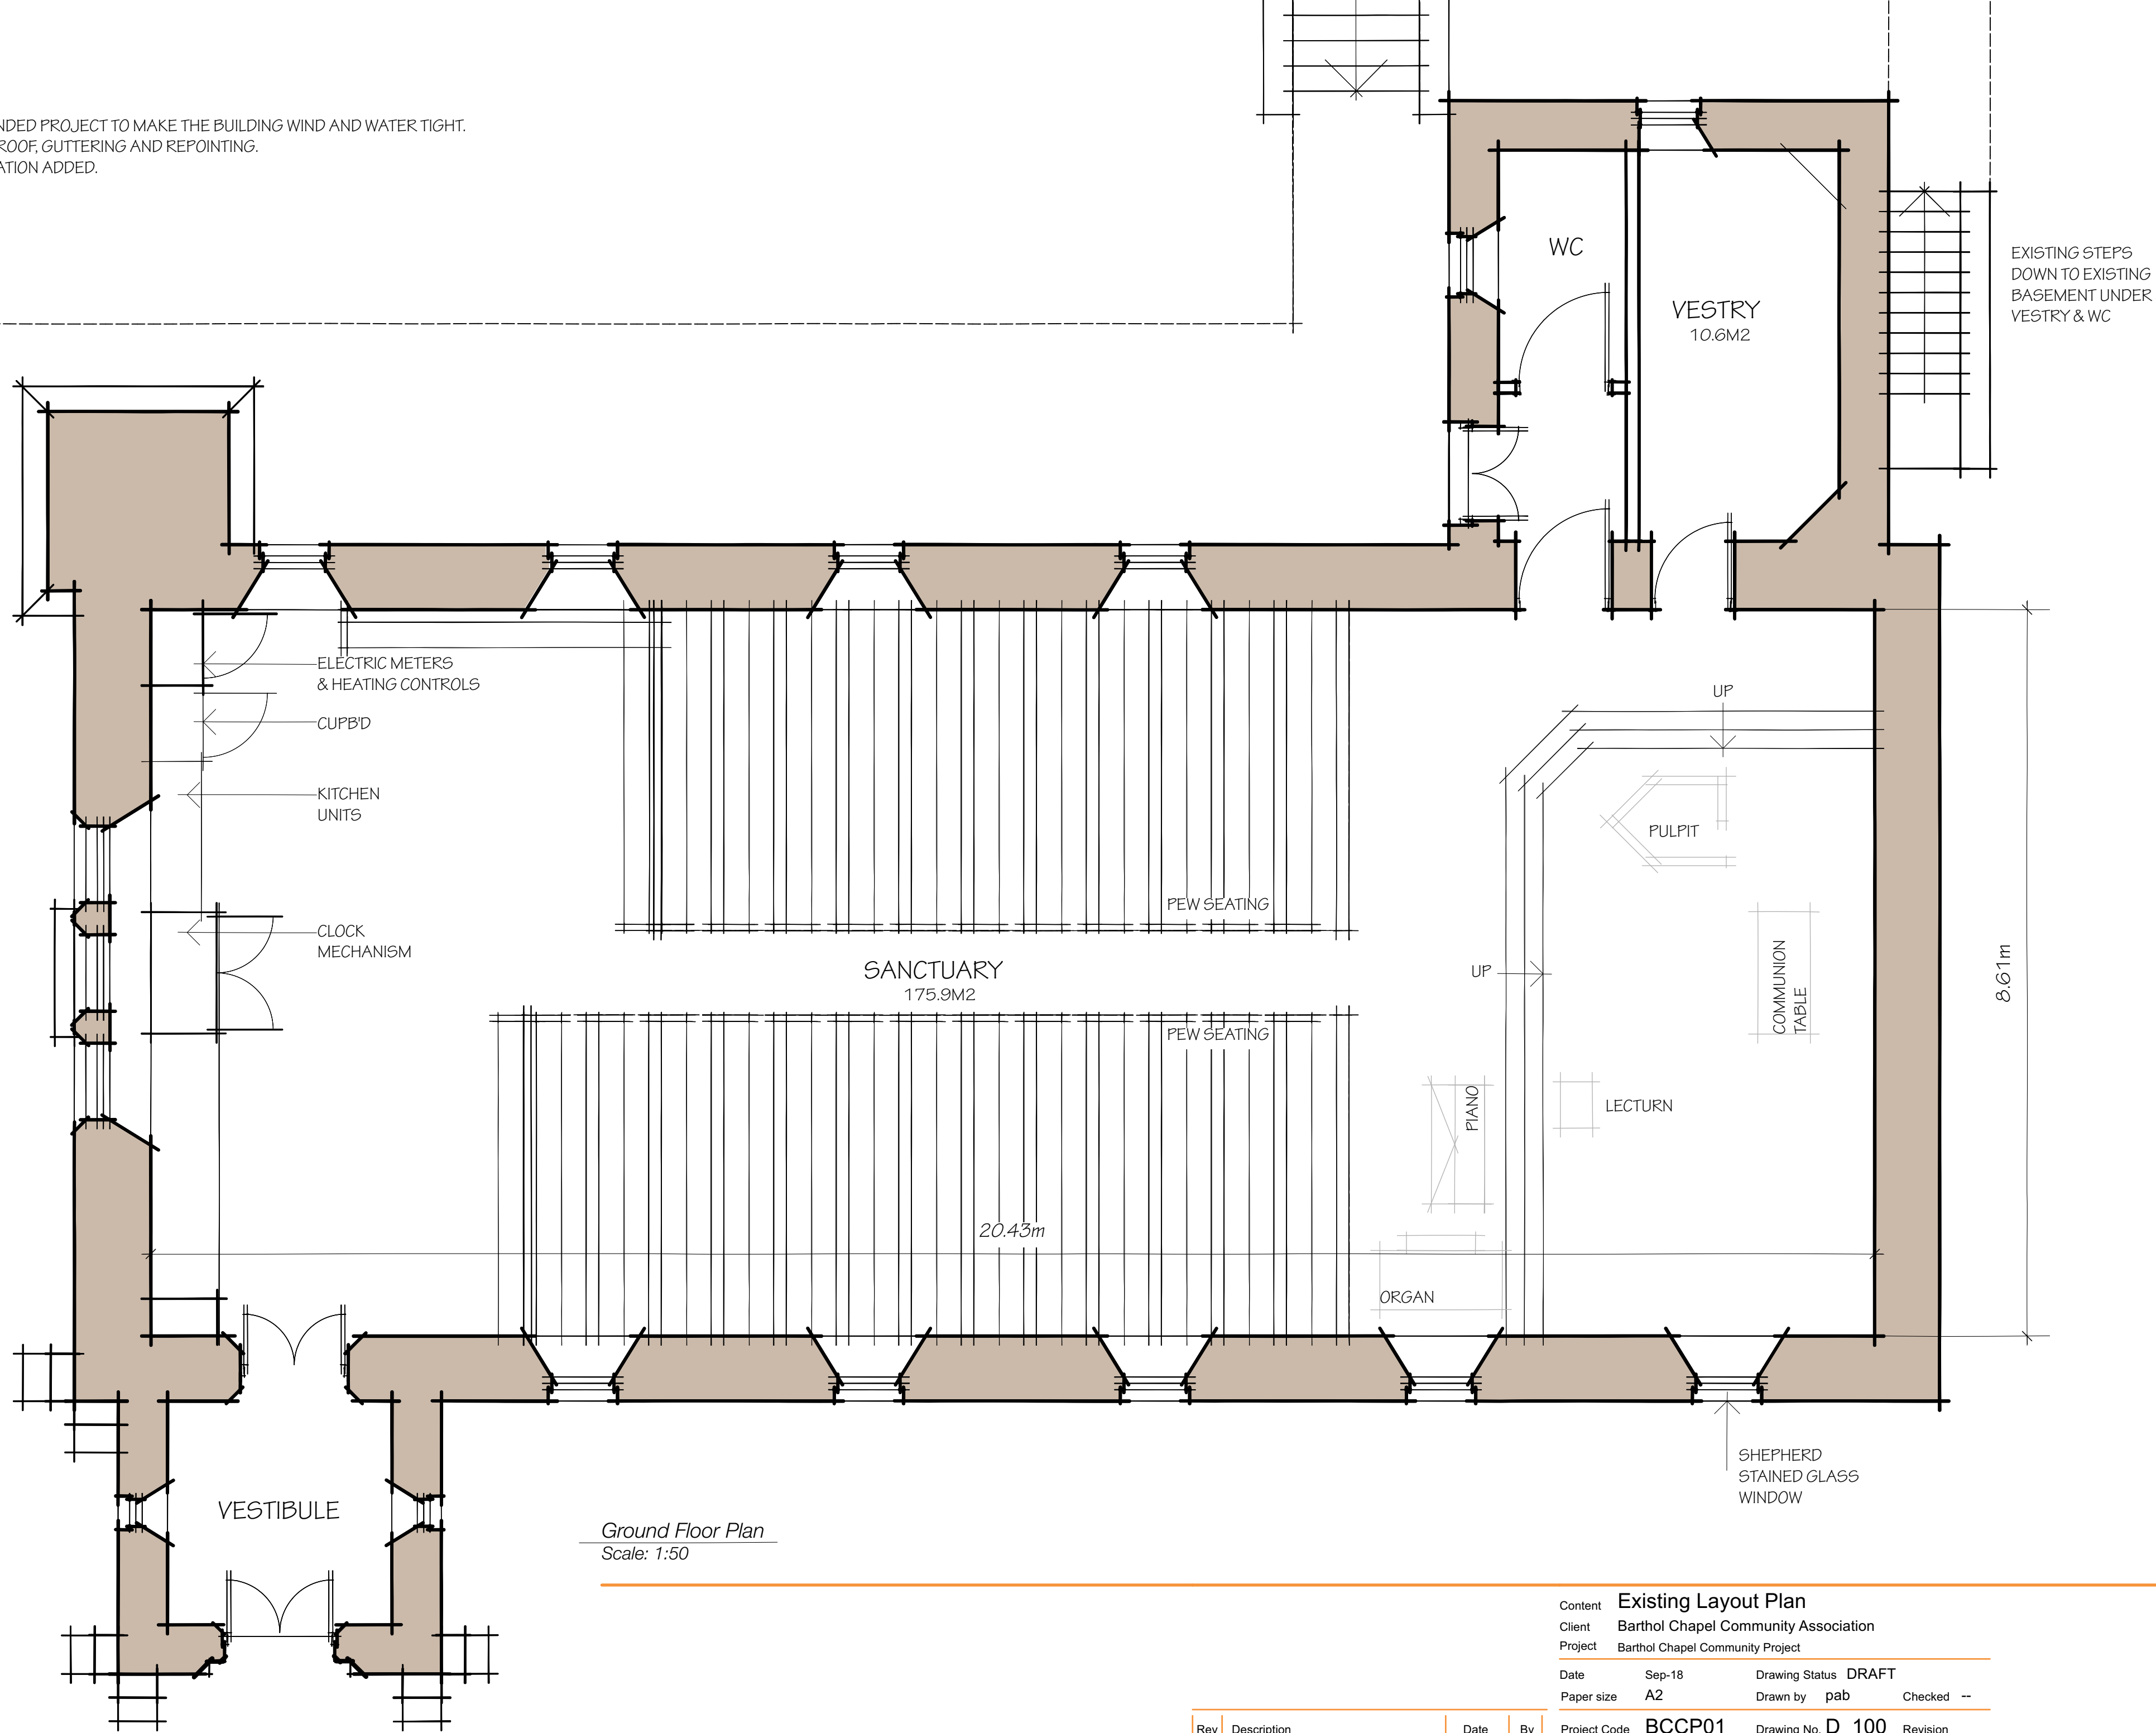


Ground Floor Plan
 Scale: 1:50

EXISTING FLOOR PLAN

Content	Existing Layout Plan		
Client	Barthol Chapel Community Association		
Project	Barthol Chapel Community Project		
Date	Sep-18	Drawing Status	DRAFT
Paper size	A2	Drawn by	pab
		Checked	--
Rev	Description	Date	By
Project Code	BCCP01	Drawing No.	D_100
		Revision	

NOTES

1. EXISTING PEWS & UNDER PEW HEATING TO BE REMOVED.
2. MISC DOWNTAKINGS. (SCREENS / SANCTUARY ETC).
3. ORGAN TO BE REMOVED.
4. EXISTING FLOOR TO BE REMOVED THROUGHOUT AND REPLACED WITH NEW INSULATED FLOOR BUILD UP FOR UNDERFLOOR HEATING AND TIMBER FLOOR BOARDING
5. NEW HEATING SYSTEM TO BE INSTALLED. (DETAILS TBC BY SPECIALIST CONTRACTOR).
6. EXISTING LIGHTING TO BE REPLACED WITH EFFICIENT ACCESSIBLE FITTINGS.
7. EXISTING WINDOWS TO BE REPAIRED / REPLACED AND SECONDARY GLAZING FITTED.
8. FULLY ACCESSIBLE THROUGHOUT.

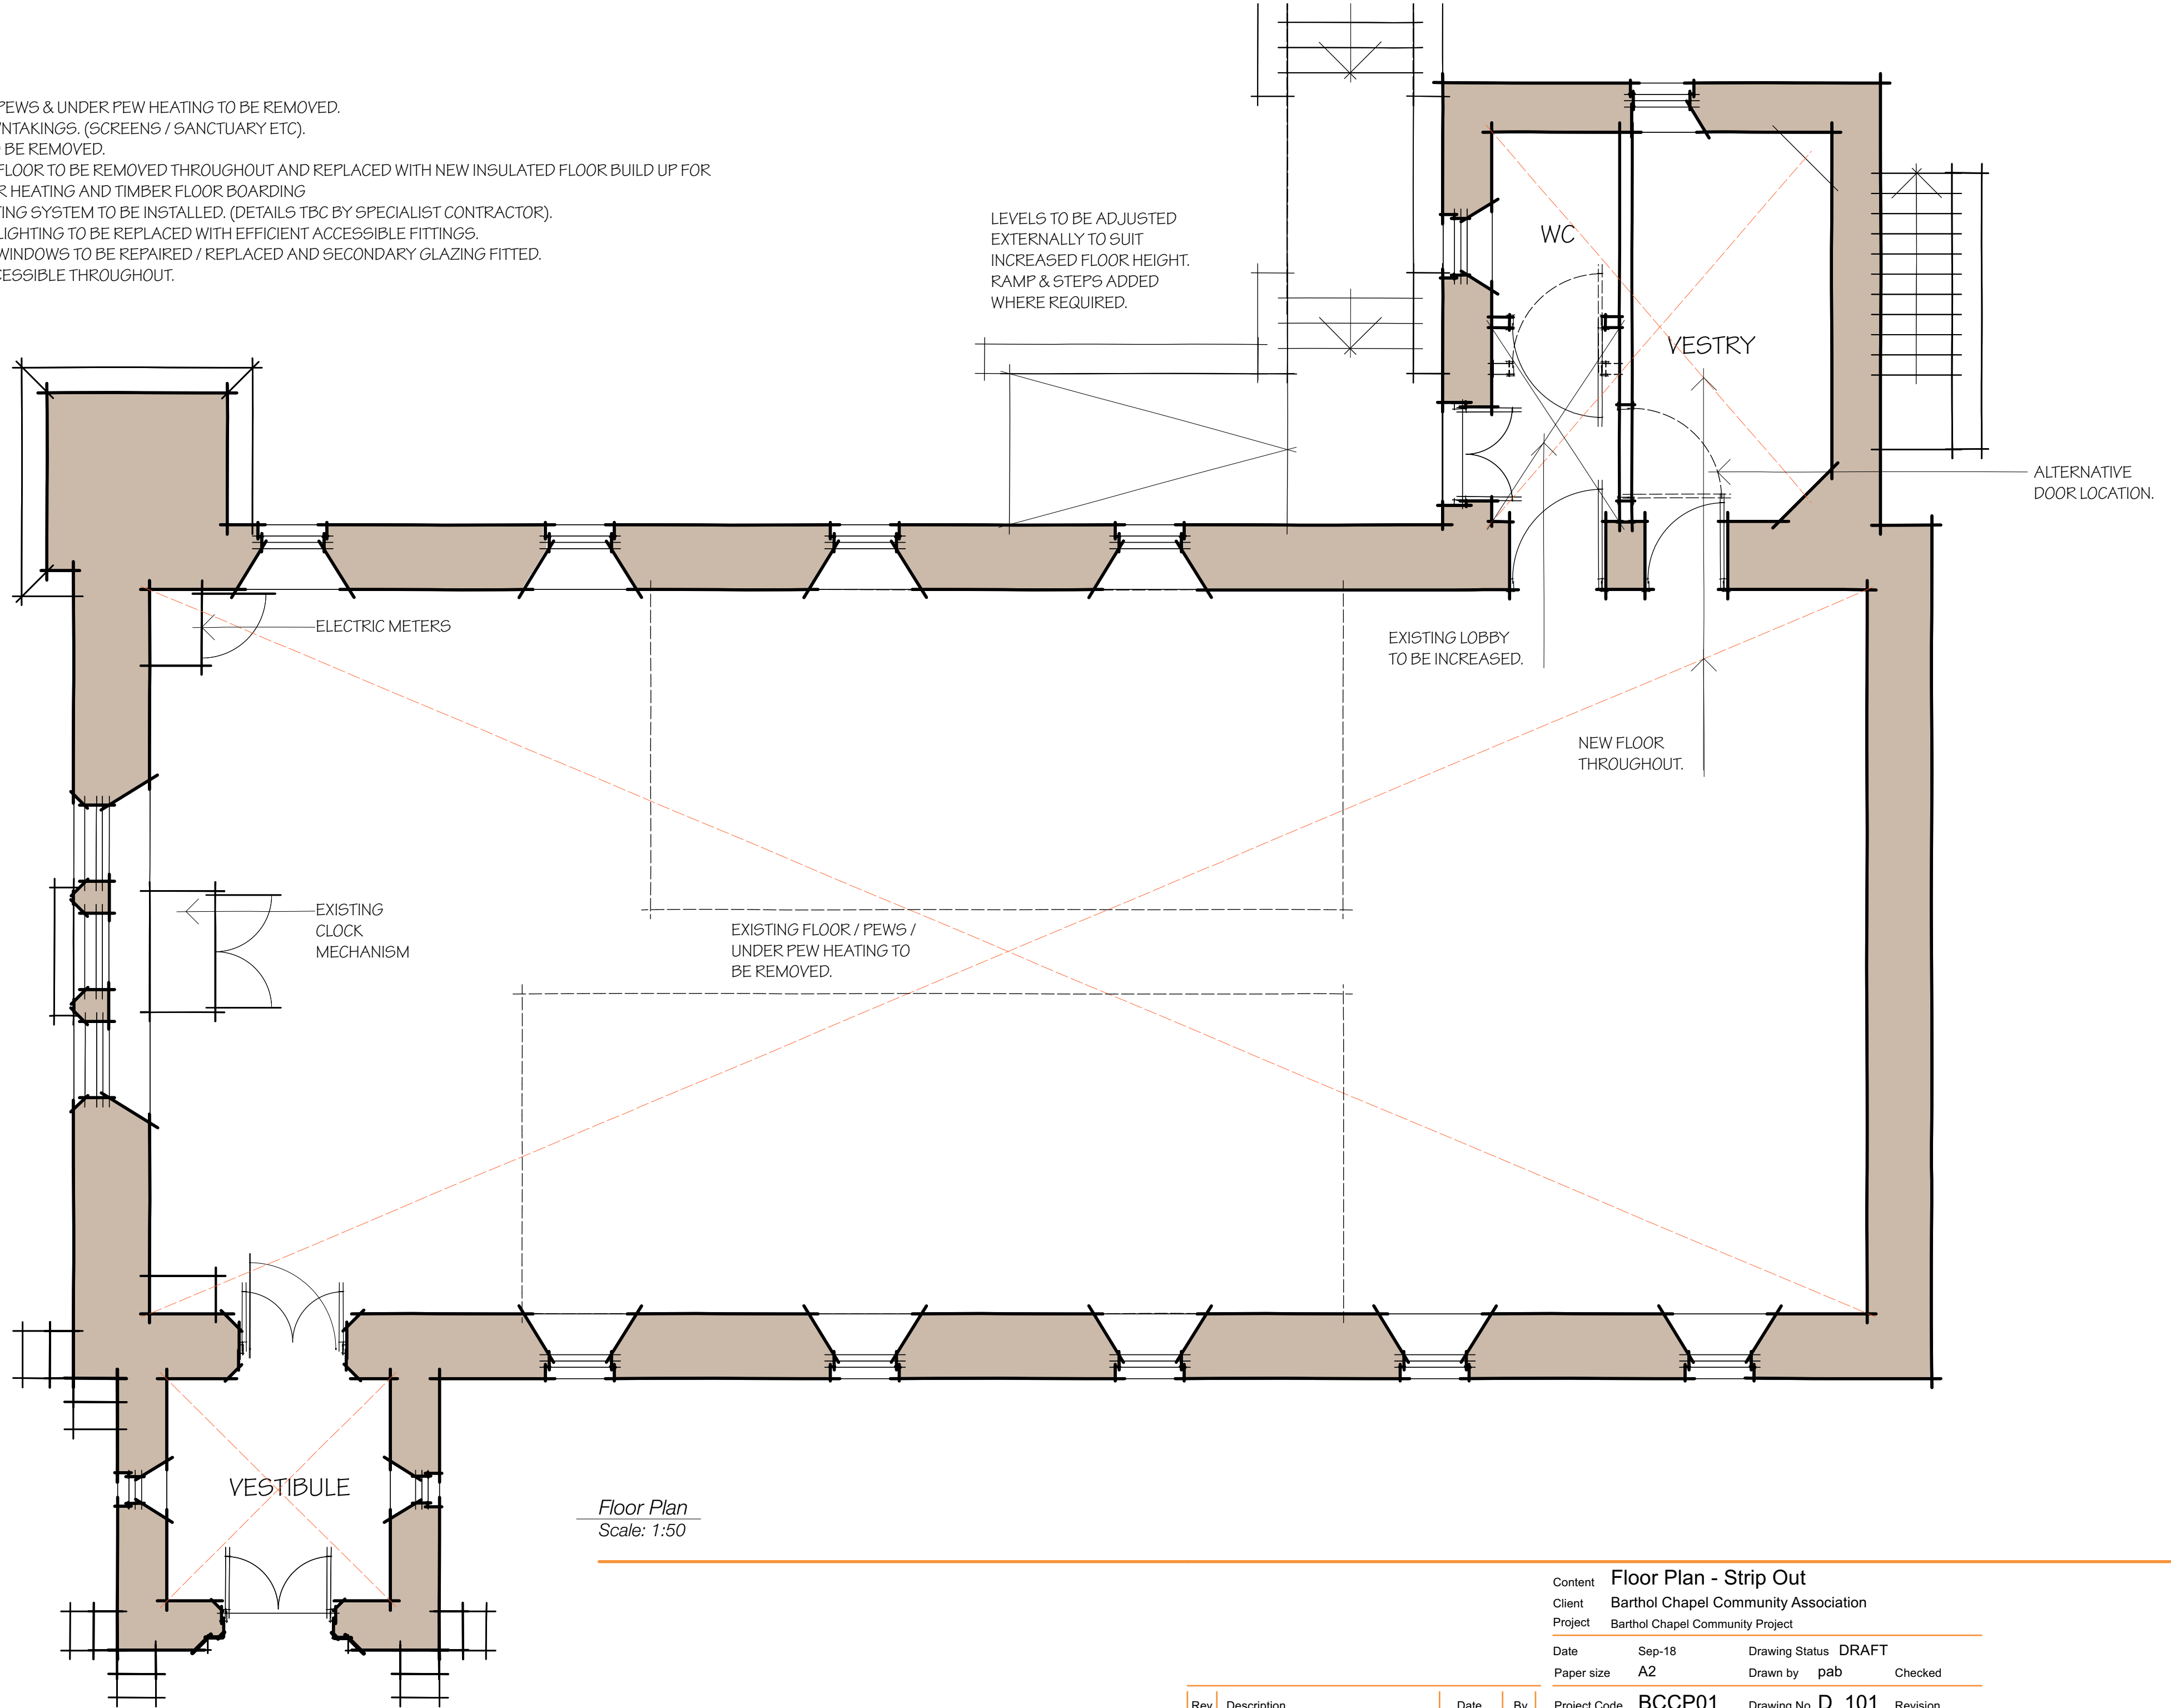


Floor Plan
Scale: 1:50

STRIP OUT

Content				Floor Plan - Strip Out	
Client				Barthol Chapel Community Association	
Project				Barthol Chapel Community Project	
Date	Sep-18	Drawing Status	DRAFT		
Paper size	A2	Drawn by	pab	Checked	
Rev	Description	Date	By	Project Code	BCCP01
				Drawing No.	D_101
				Revision	

NOTES


1. NEW KITCHEN TO BE INSTALLED.
2. WC TO BE UPGRADED.
3. ERECTION OF PARTITIONS.
4. INSTALLATION OF ADDITIONAL SERVICES.
5. AV SYSTEM TO BE INSTALLED.
6. LINE PAINTING FOR SPORTS FACILITIES.

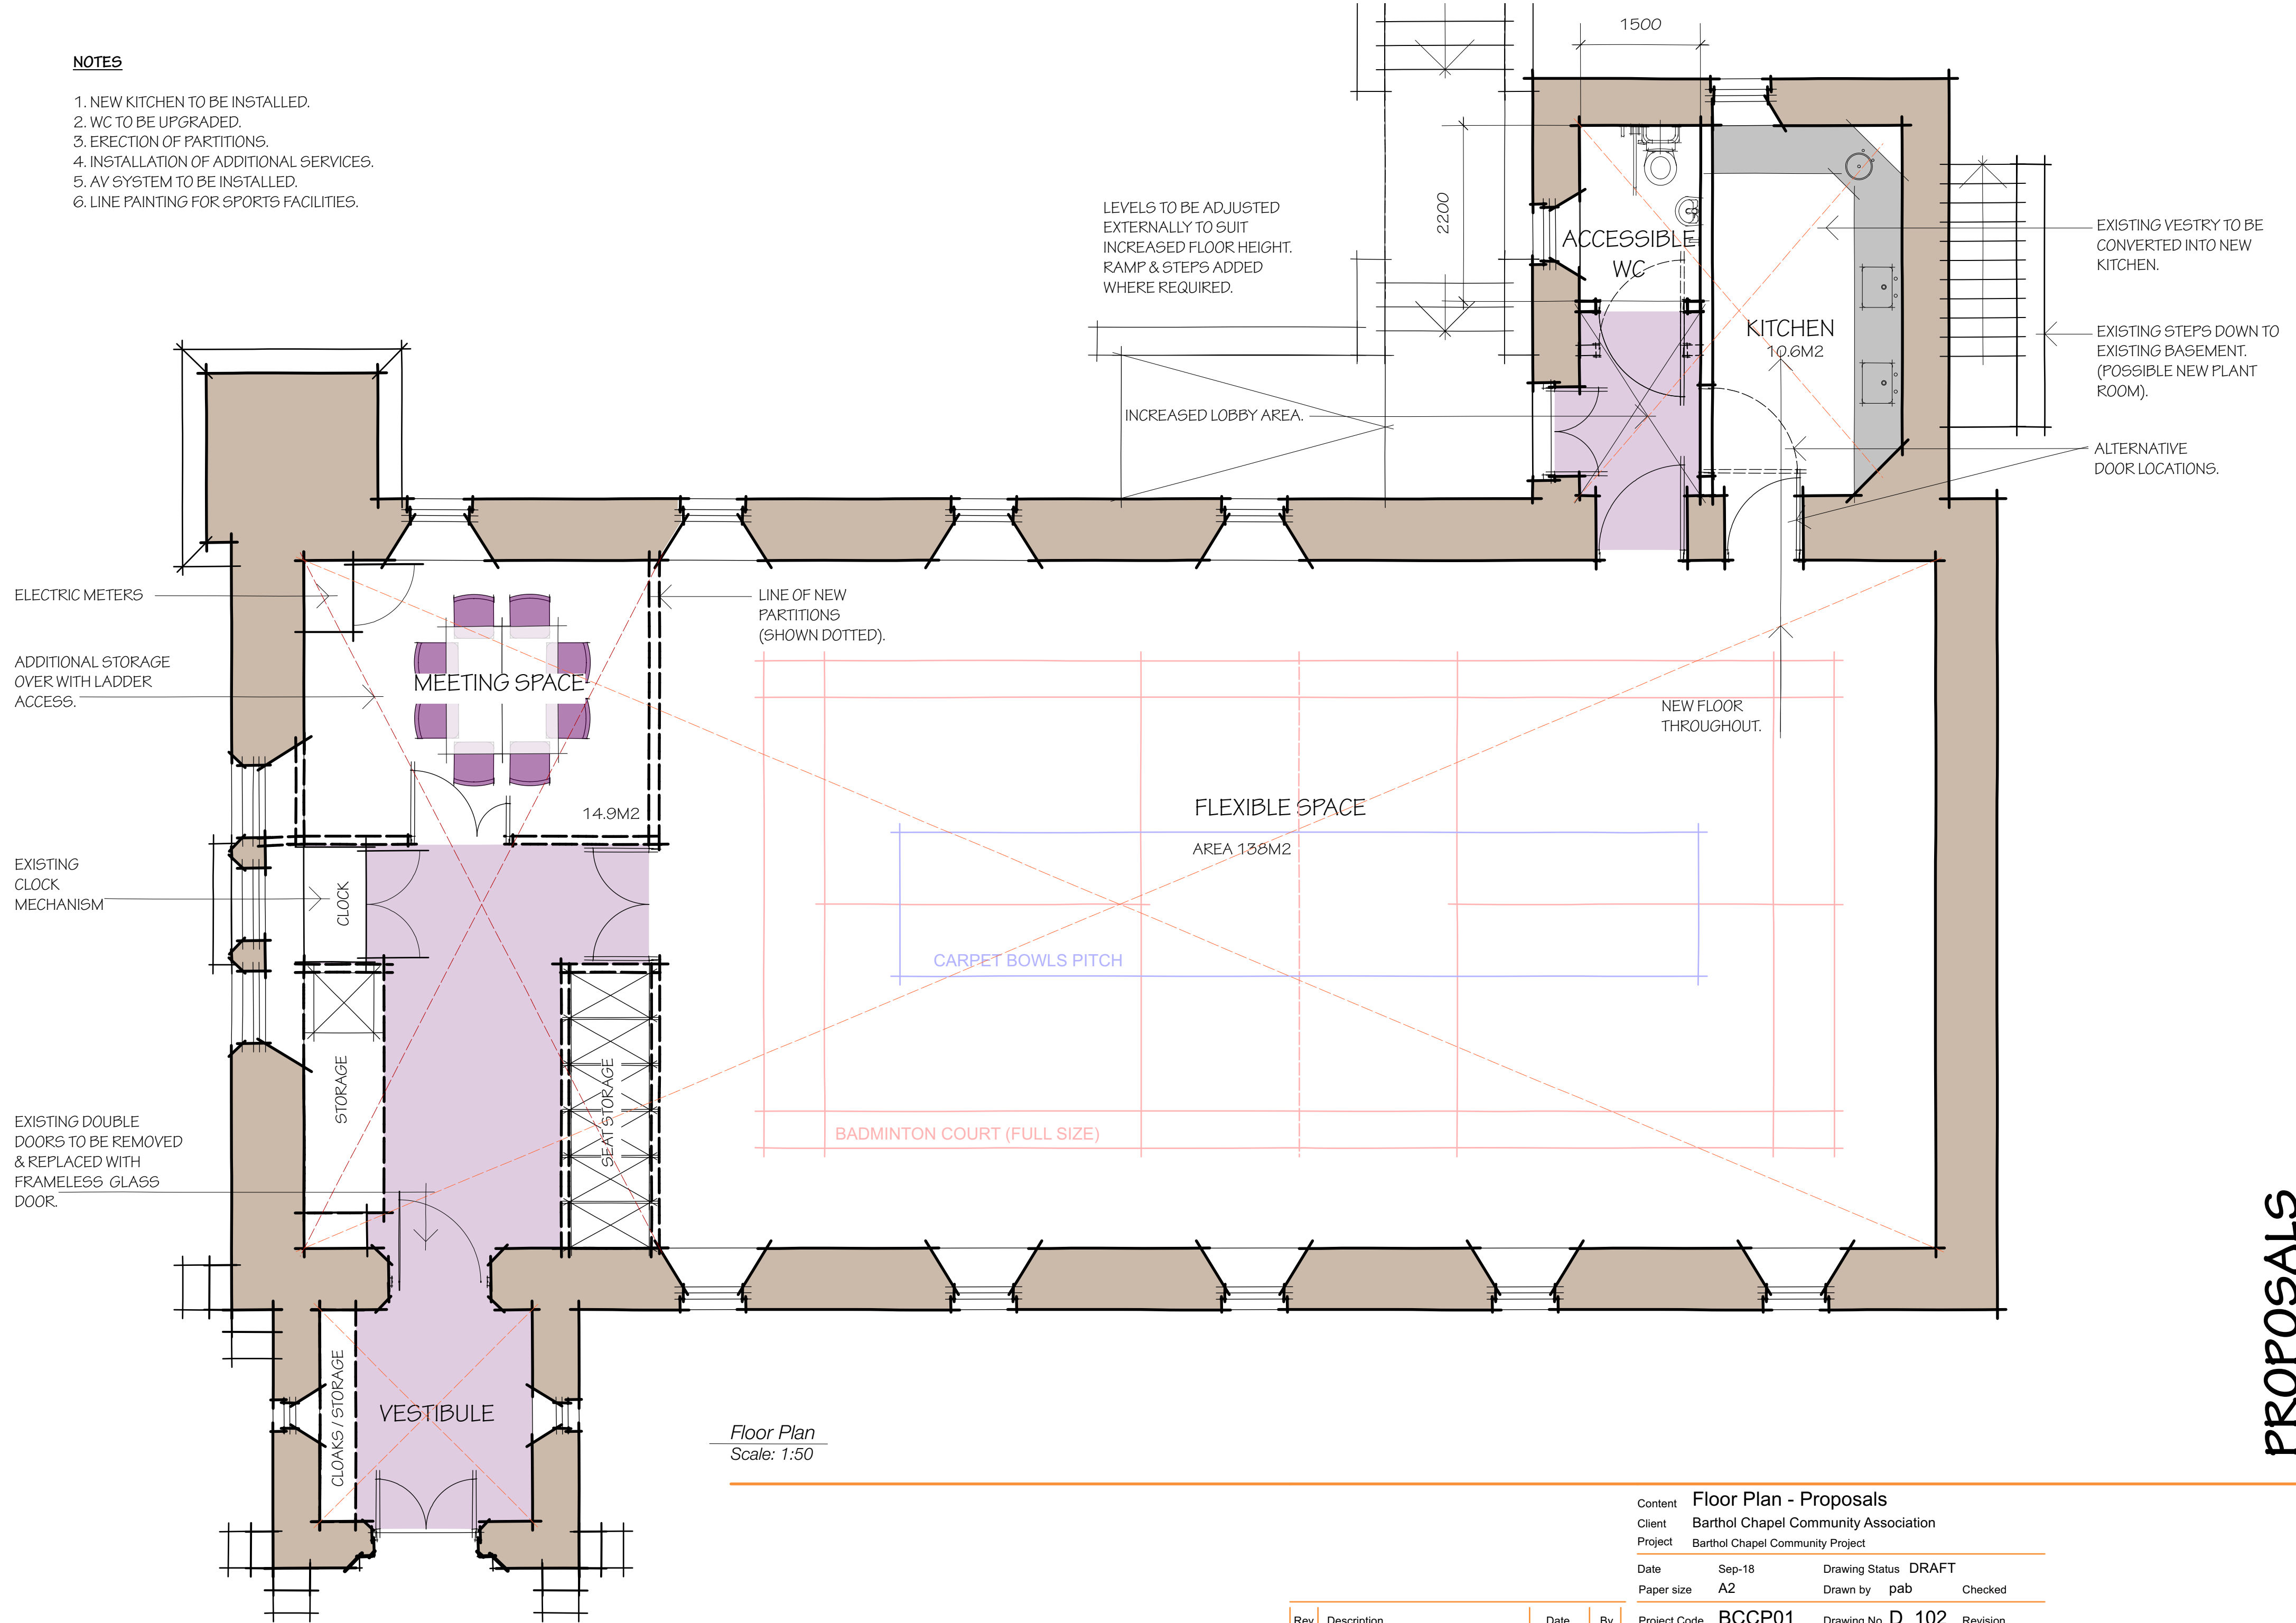

Floor Plan
Scale: 1:50

Content				Floor Plan - Proposals	
Client				Barthol Chapel Community Association	
Project				Barthol Chapel Community Project	
Date	Sep-18	Drawing Status	DRAFT		
Paper size	A2	Drawn by	pab	Checked	
Rev	Description	Date	By	Project Code	BCCP01
				Drawing No.	D_102
				Revision	

PROPOSALS

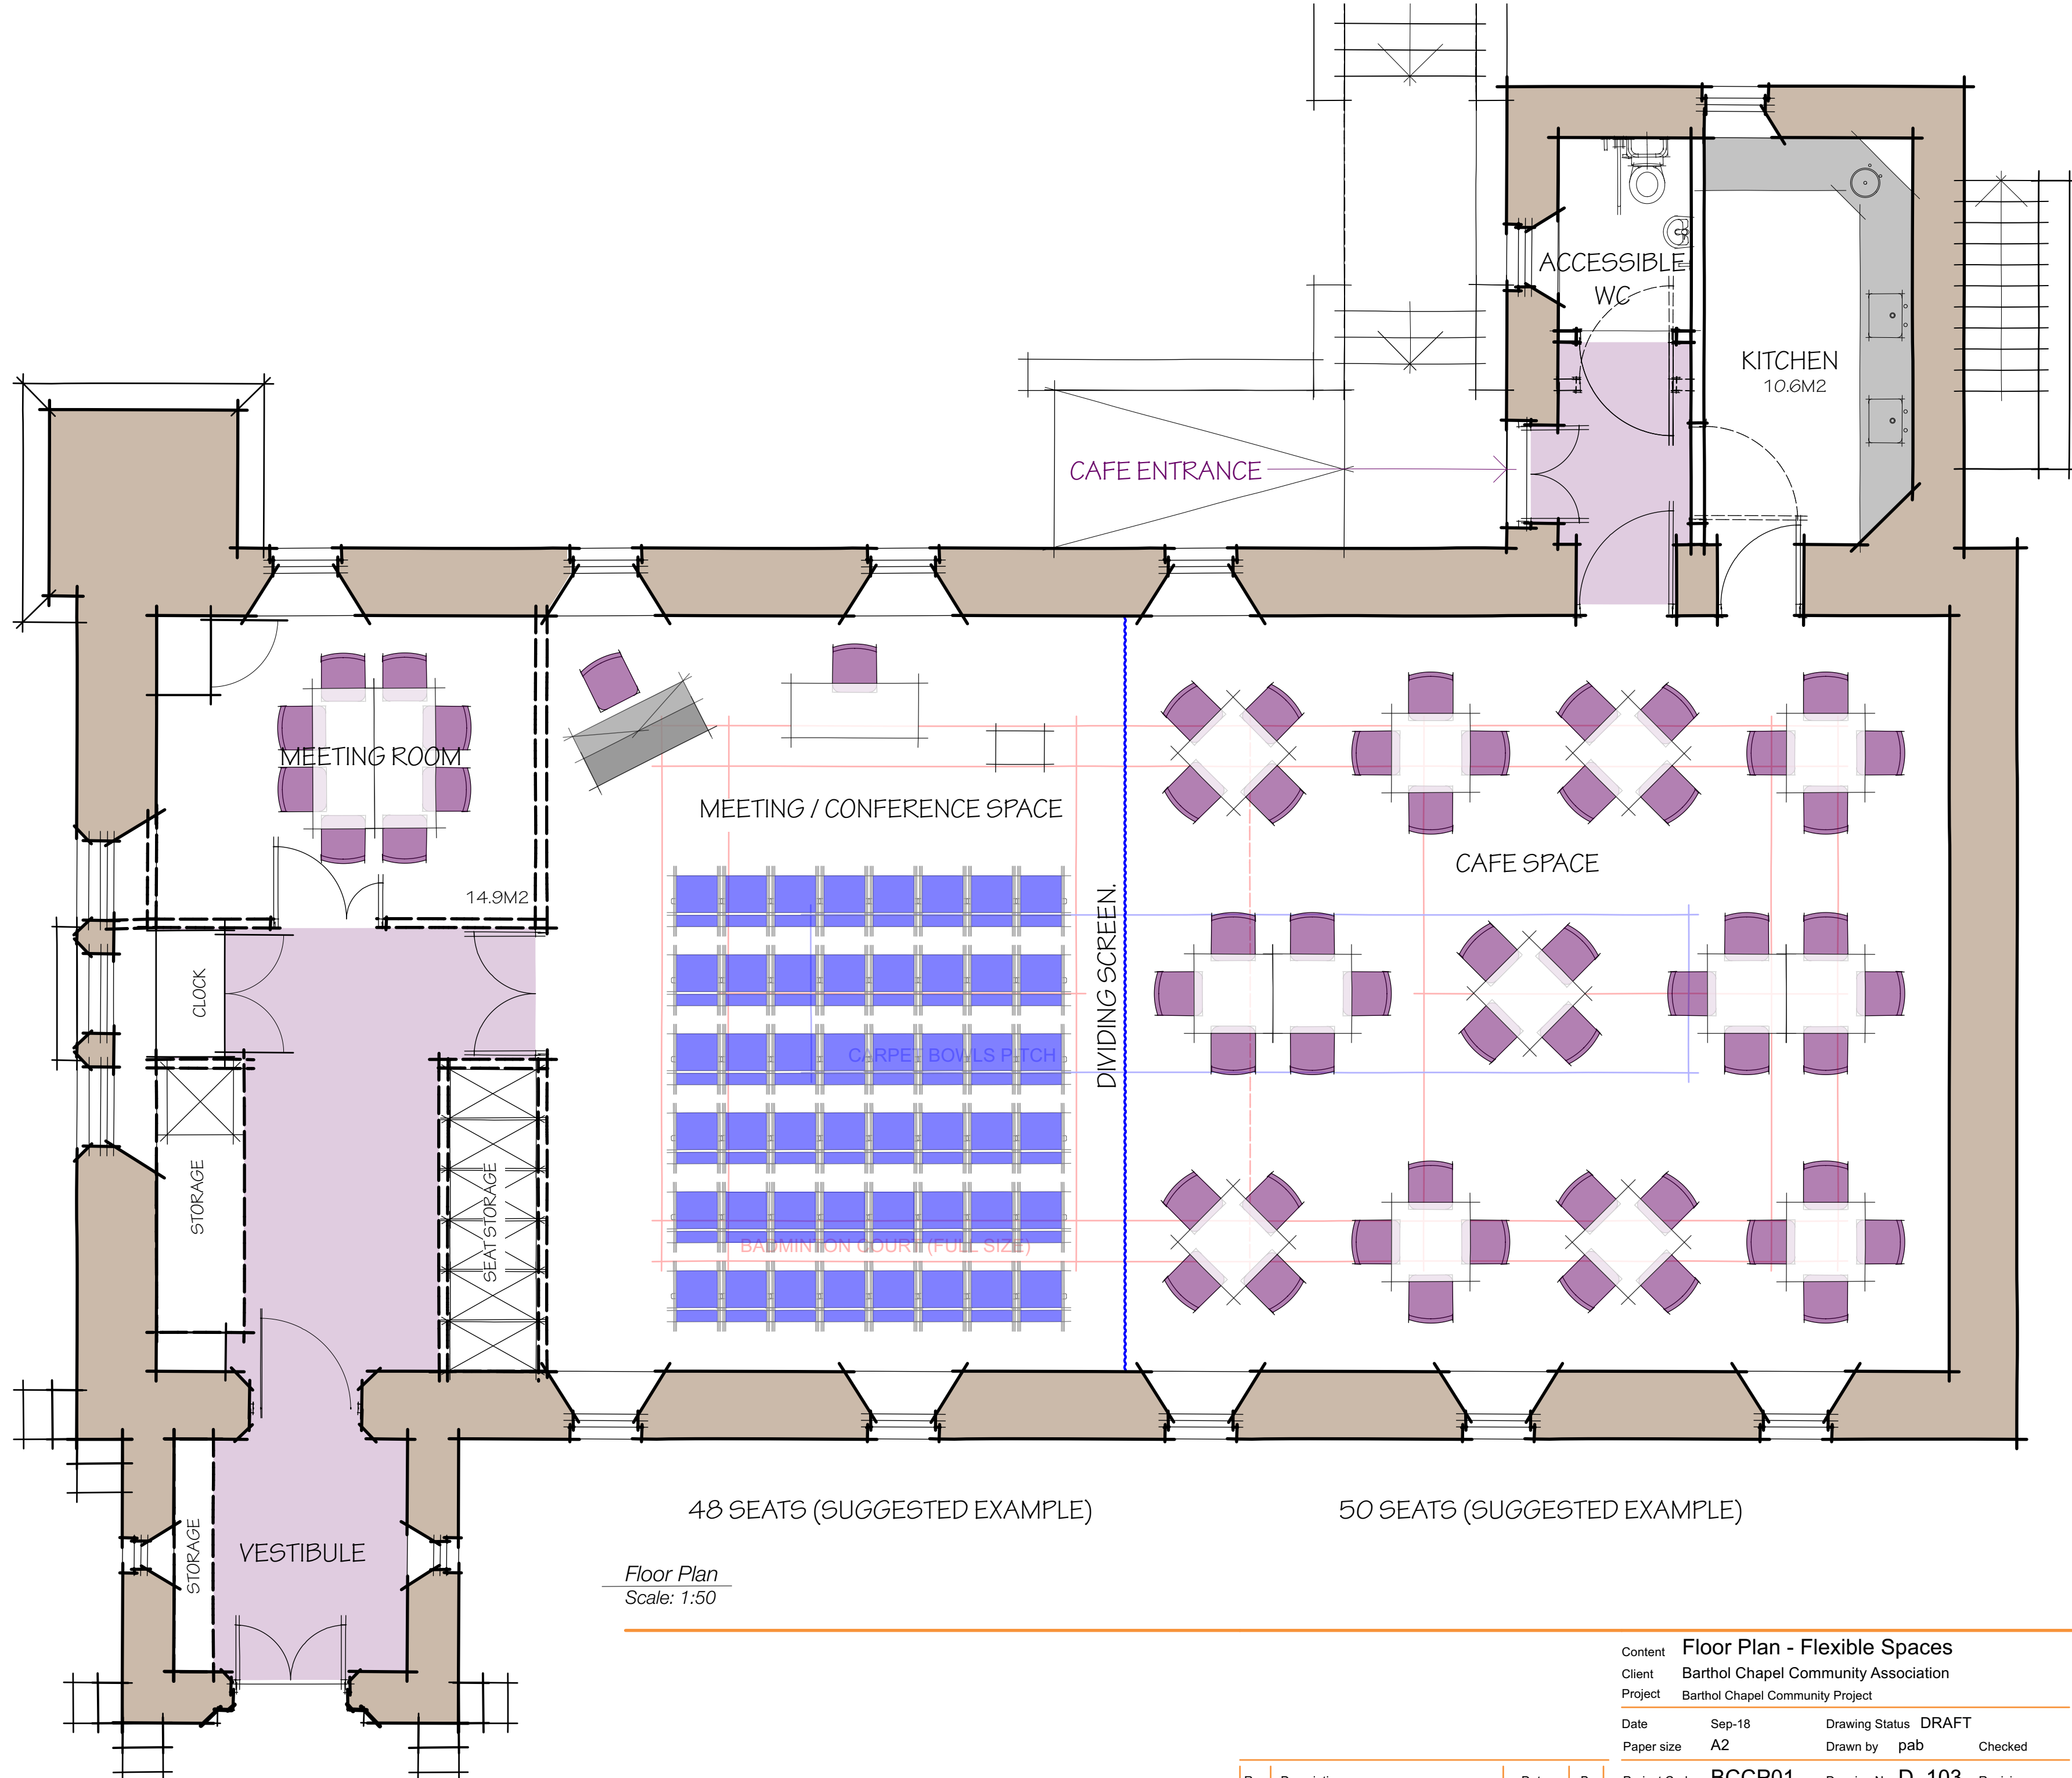





48 SEATS (SUGGESTED EXAMPLE)

50 SEATS (SUGGESTED EXAMPLE)

Floor Plan
Scale: 1:50



FLEXIBLE SPACES

Content				Floor Plan - Flexible Spaces	
Client				Barthol Chapel Community Association	
Project				Barthol Chapel Community Project	
Date	Sep-18	Drawing Status	DRAFT		
Paper size	A2	Drawn by	pab	Checked	
Rev	Description	Date	By	Project Code	BCCP01
				Drawing No.	D_103
				Revision	

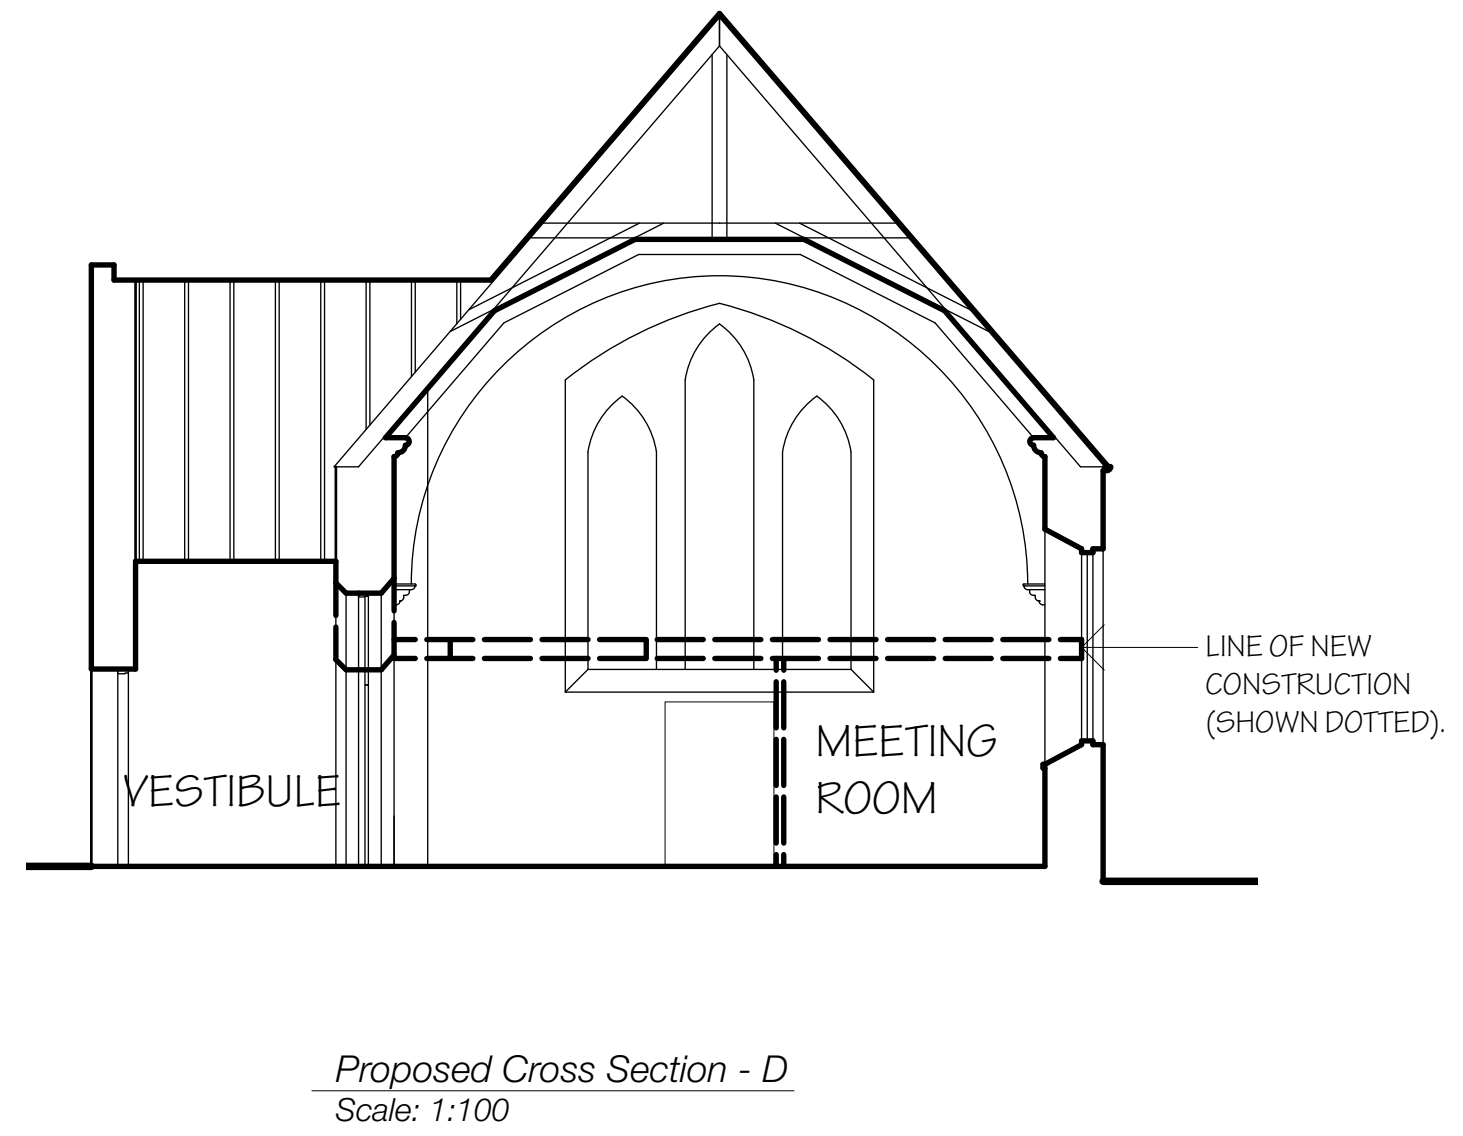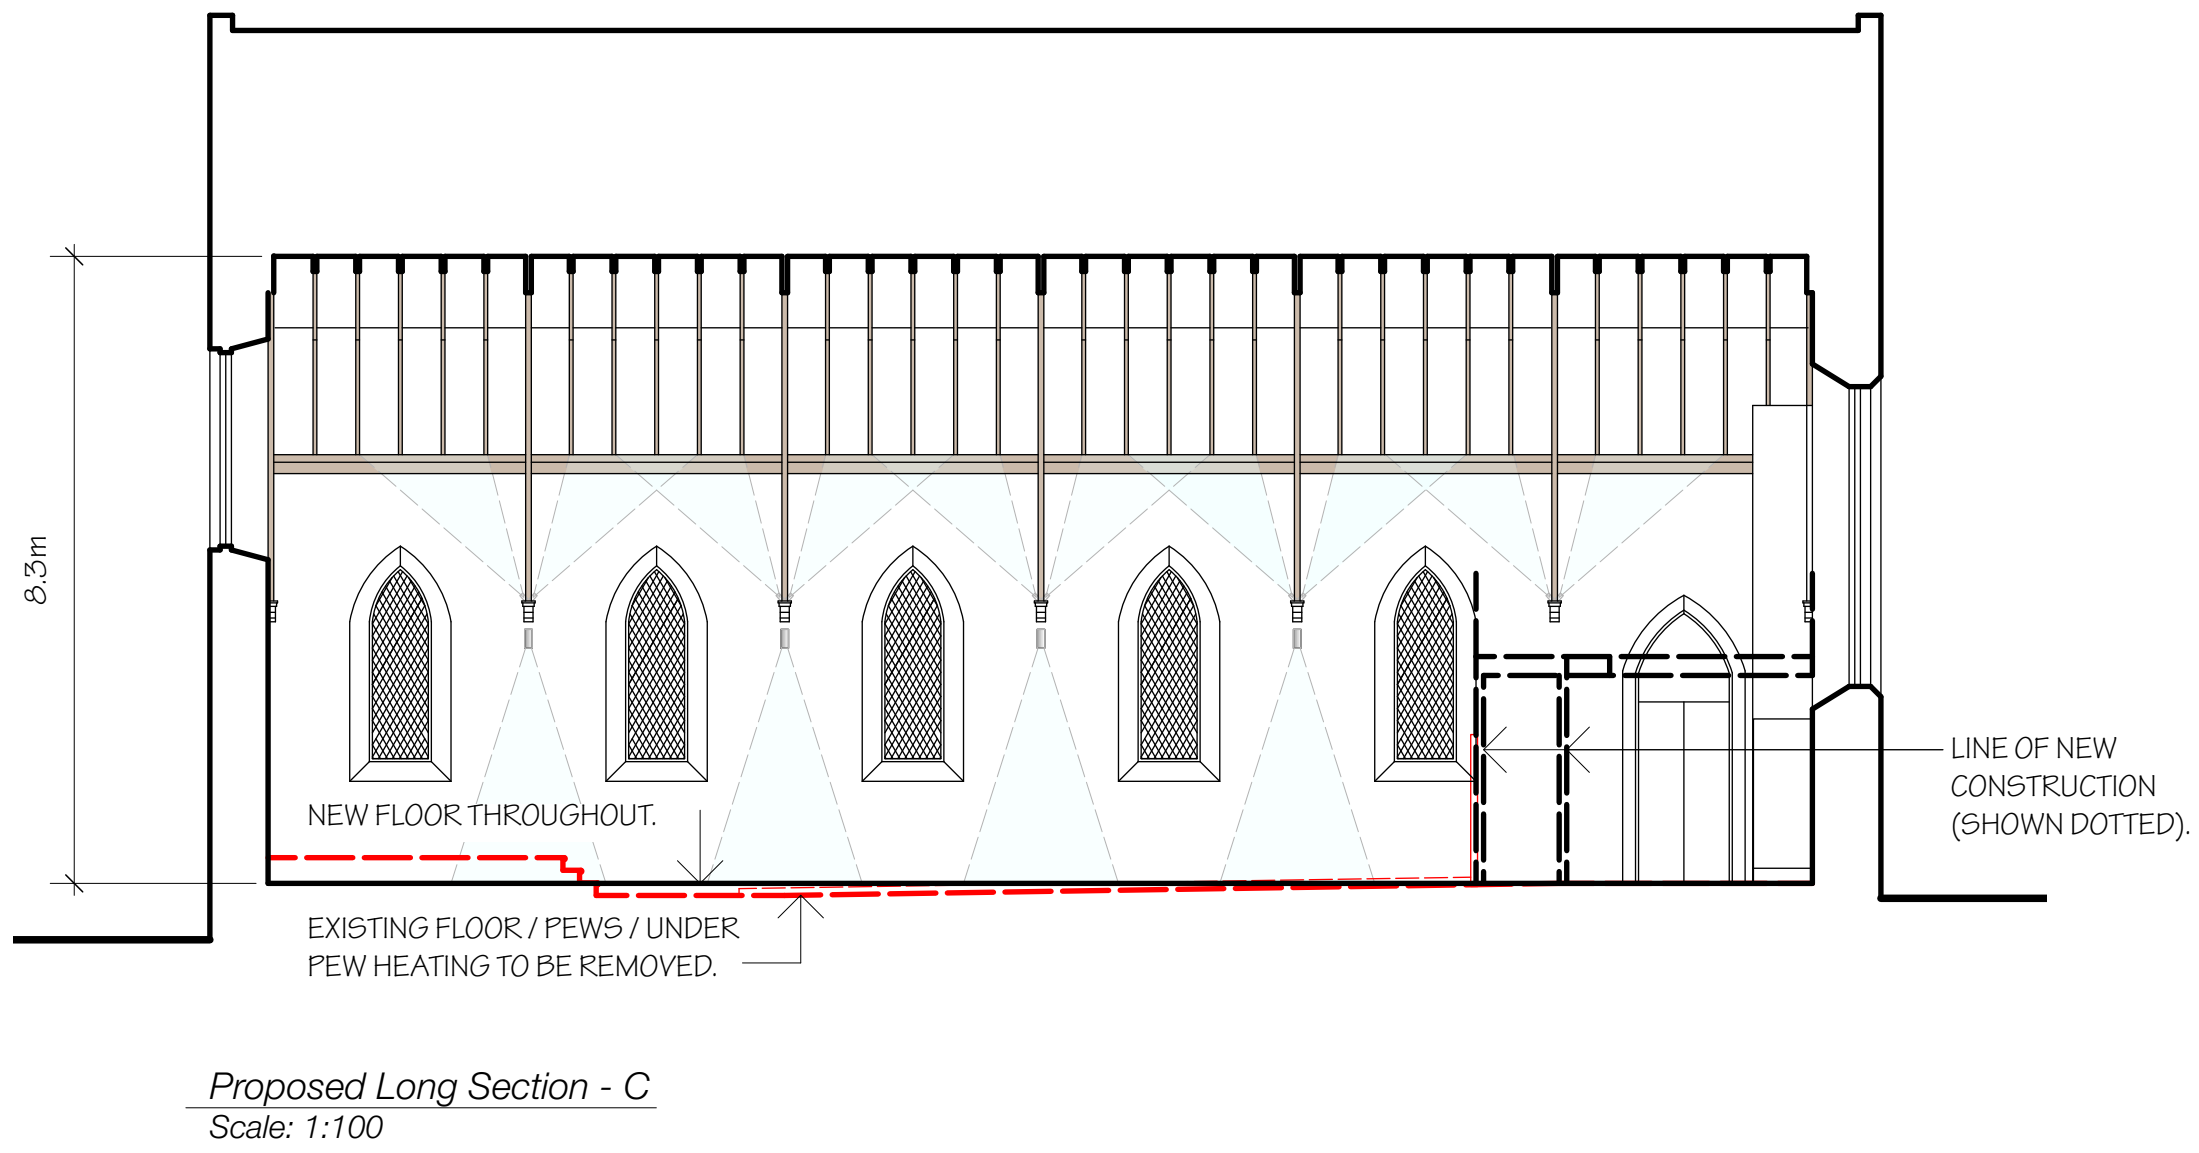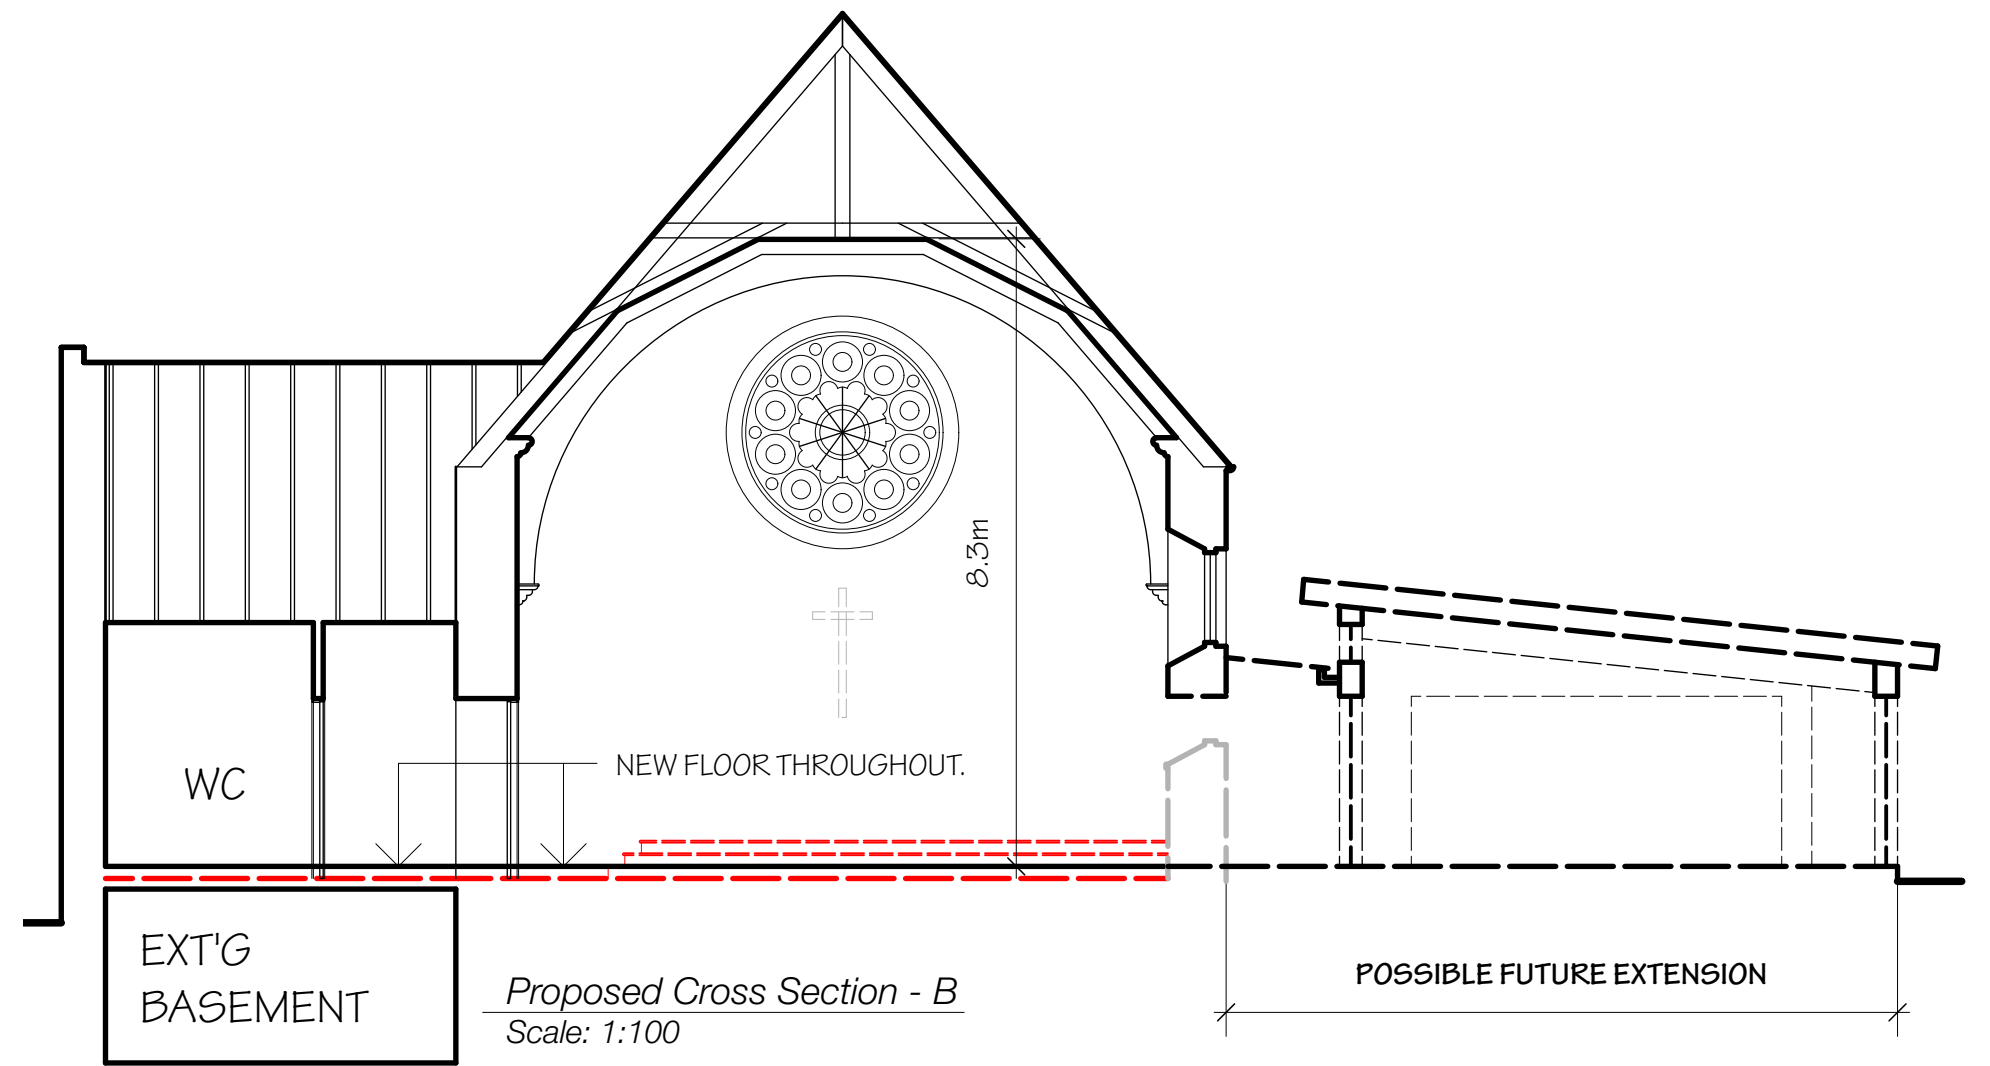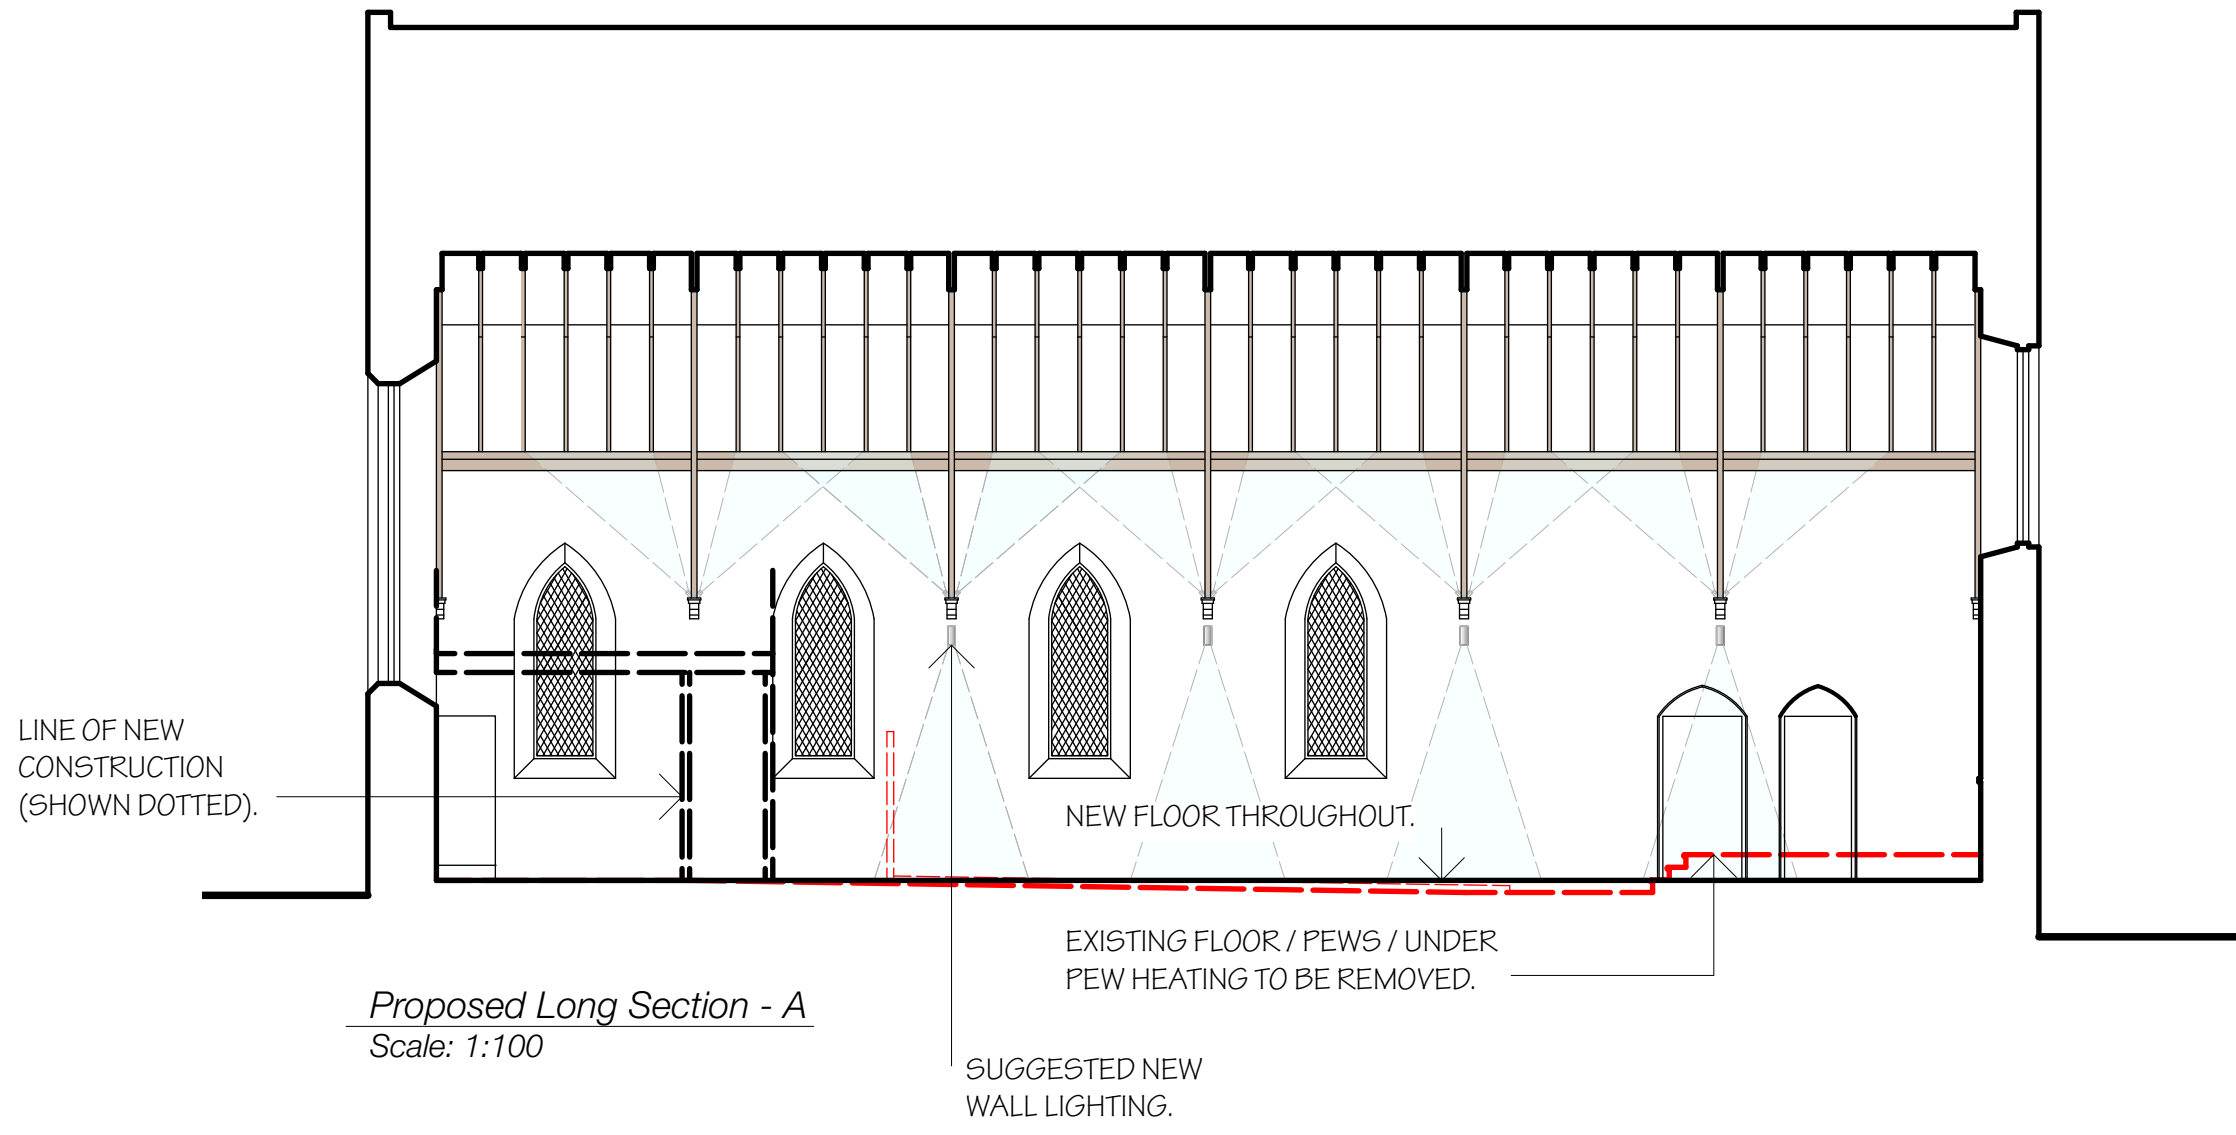

Content	Proposed Sections		
Client	Barthol Chapel Community Association		
Project	Barthol Chapel Community Project		
Date	Sep-18	Drawing Status	DRAFT
Paper size	A2	Drawn by	pab
		Checked	

Rev	Description	Date	By	Project Code	Drawing No.	Revision
				BCCP01	D_201	

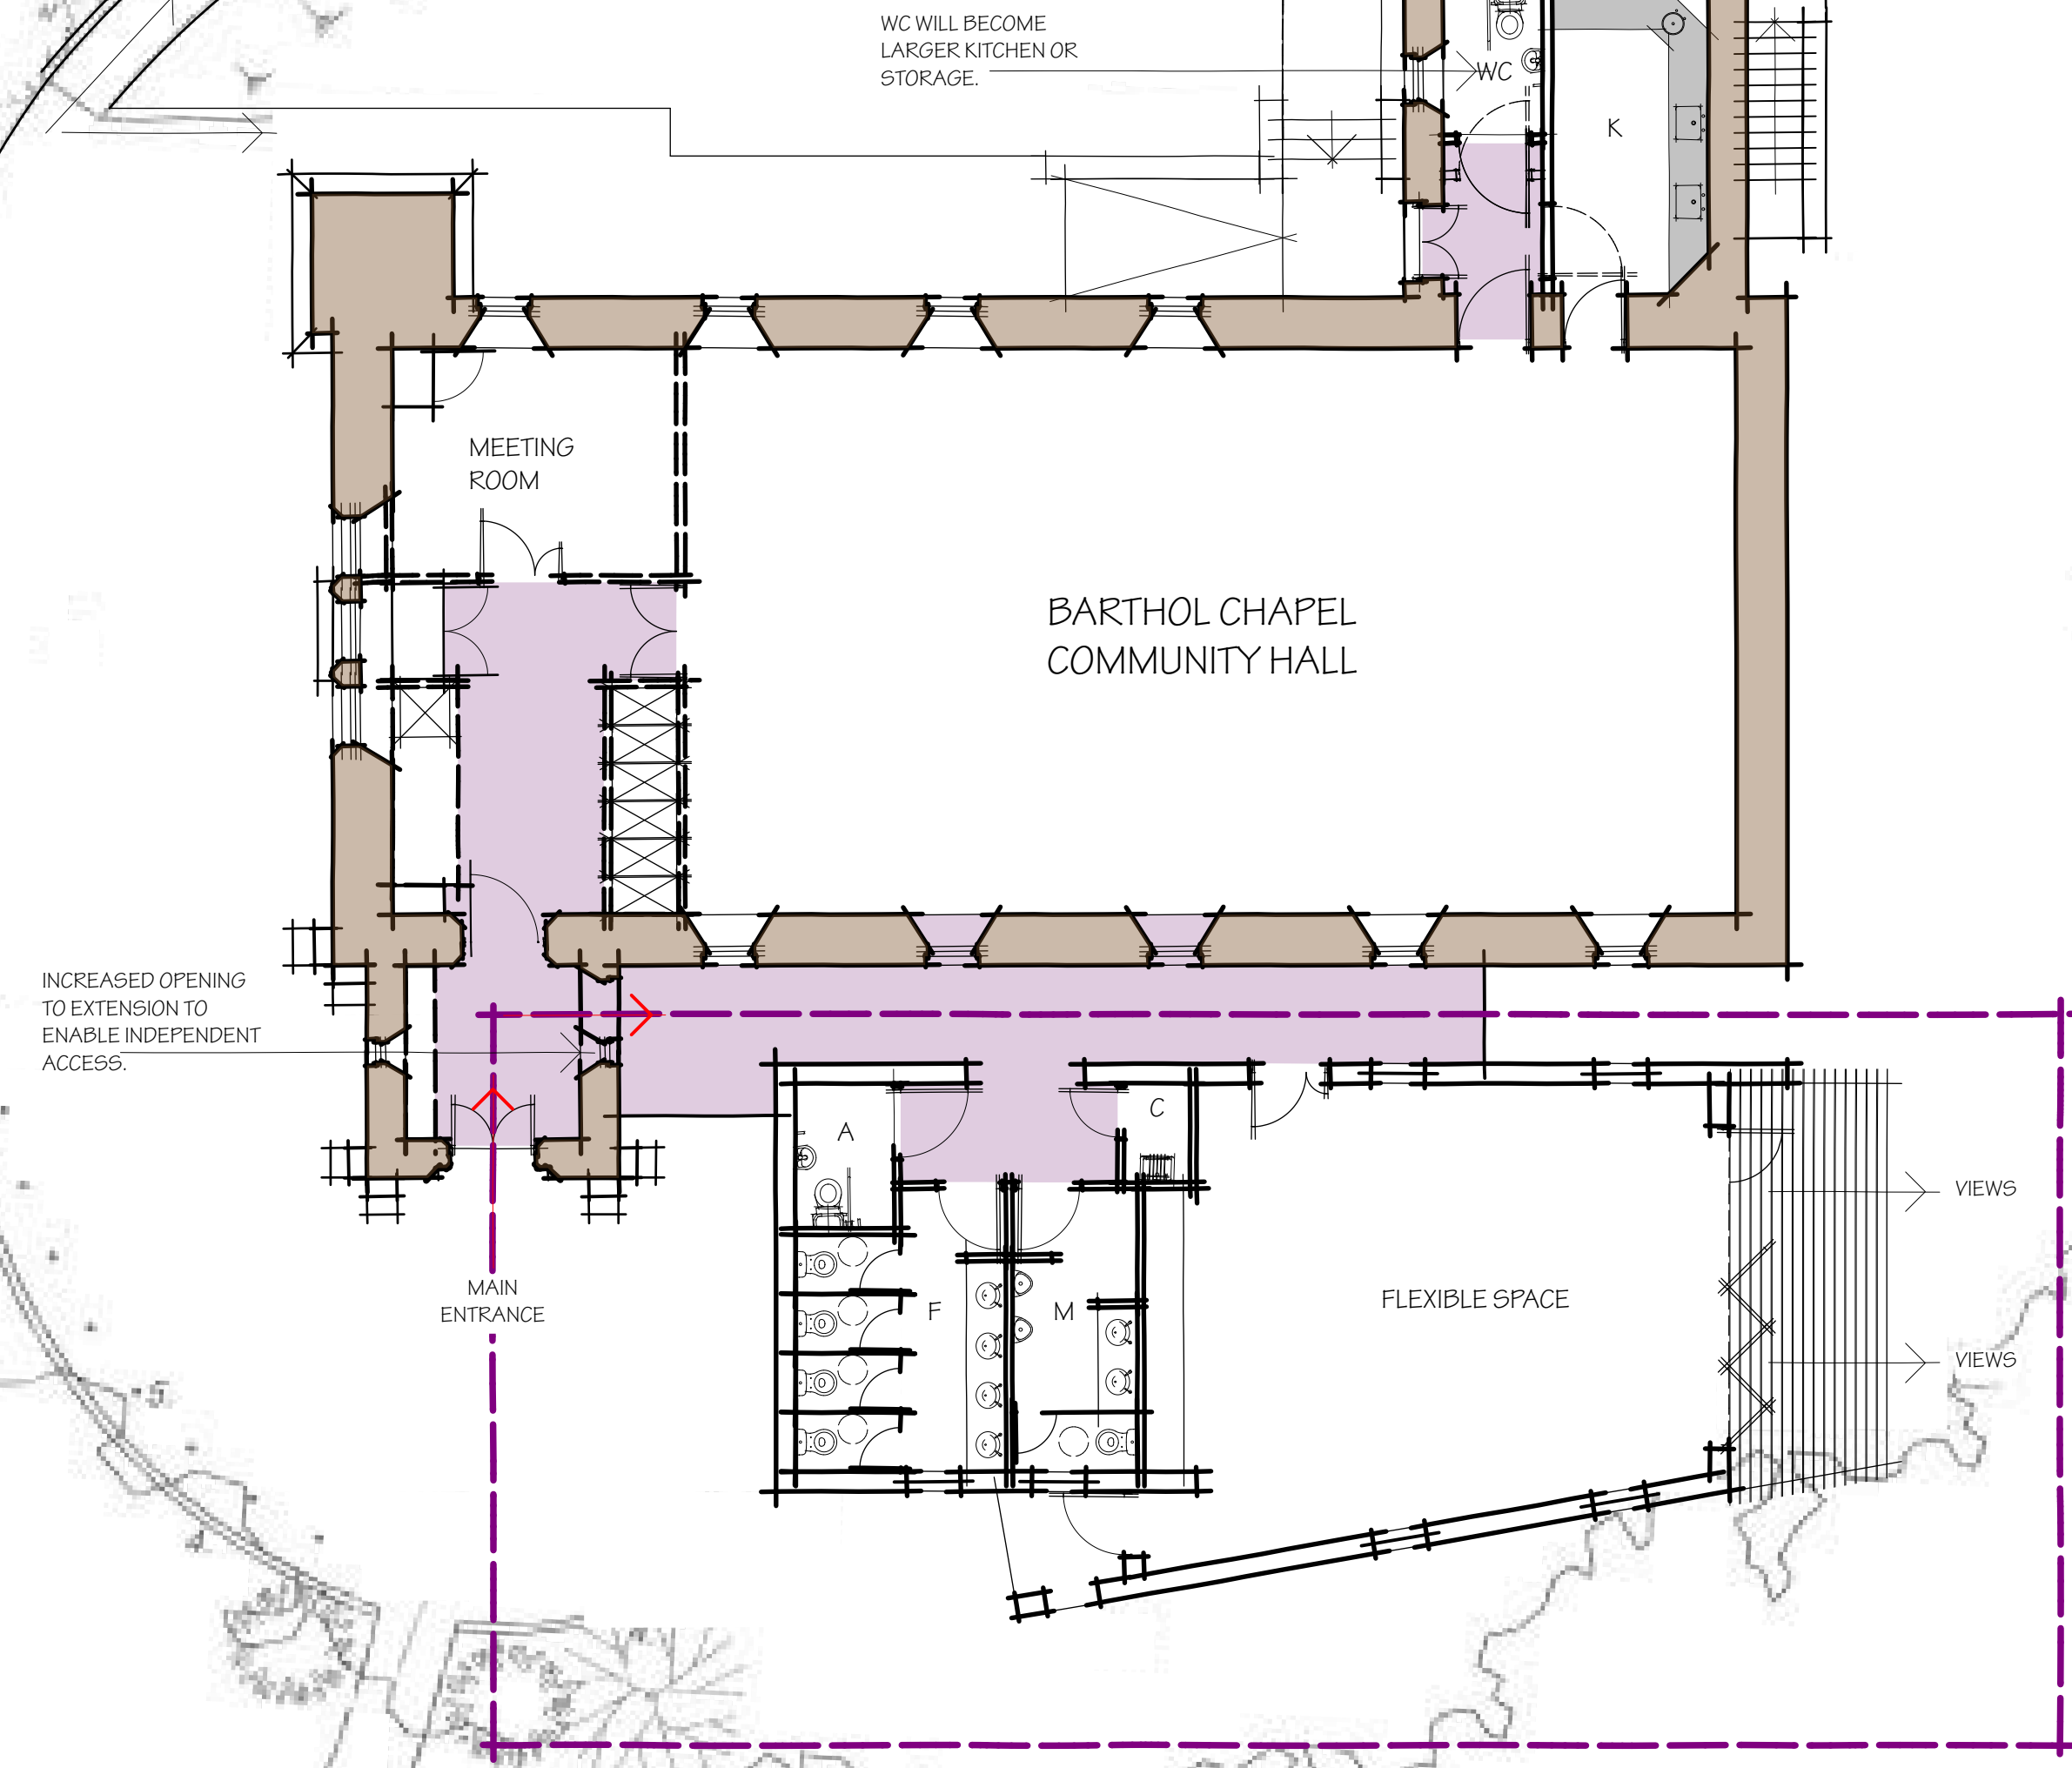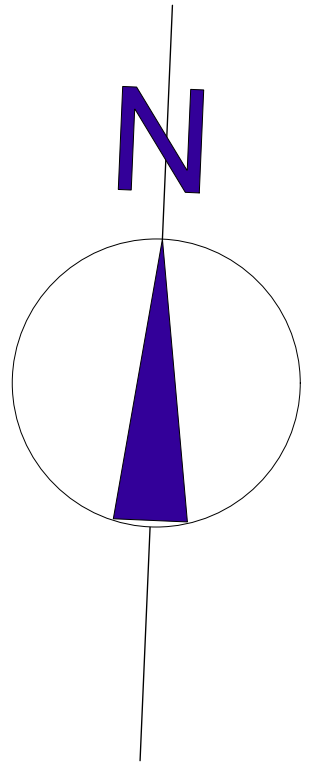

Site Plan
Scale: 1:100

Content	Future Proposals		
Client	Barthol Chapel Community Association		
Project	Barthol Chapel Community Project		
Date	Sep-18	Drawing Status	AFT
Paper size	A2	Drawn by	pal Checked
Rev	Description	Date	By

FUTURE PHASE